

RESERVATIONS, RESTRICTIONS  
*and* COVENANTS  
IN  
SECTION No. 1

RESERVATIONS, RESTRICTIONS AND  
COVENANTS IN TANGLEWOOD  
ADDITION

At a meeting of the Board of Directors of TANGLEWOOD CORPORATION, hereinafter called TANGLEWOOD, held in the office of the Corporation in Houston, Texas, on the 1st day of November, 1948, all of the Directors being present, the following resolution was adopted by unanimous vote:

*Be It Resolved:*

That the restrictions and covenants hereinafter set out shall be, and the same are, made applicable to Section 1 of TANGLEWOOD, an addition in Harris County, Texas, the plat of which was filed in the office of the County Clerk, Harris County, Texas, under Clerk's No. 548882 on August 2, 1948. Said map has been duly authenticated with proper certificates showing dedication of the streets, drives and easements to the use of the present and future residents and to the public, subject to the restrictions and covenants herein contained, to the same extent as though copied at length in said dedication certificate and said map is subject to only such minor changes as, in the judgment of TANGLEWOOD, are necessitated by the efficient installation of improvements. That TANGLEWOOD CORPORATION is the owner of all the lots and property in said sub-division.

RESERVATIONS

That the plat filed for record dedicates for public use as such the streets, alleys, parks and easements shown thereon and there was reserved and is hereby expressly reserved in TANGLEWOOD CORPORATION the following rights, title and easements which reservation shall be referred to and made a part of and construed as being adopted in each and every contract, deed or conveyance executed or to be executed by or on behalf

of TANGLEWOOD CORPORATION conveying said property or any part thereof.

(1) The legal and fee simple title in and to each and all of the several streets and drives as shown on said map or plat is hereby reserved in TANGLEWOOD subject to the limited dedications herein expressed.

(2) TANGLEWOOD reserves the exclusive right to construct and operate in, over, upon along and under said streets and drives a transportation system or systems; and to erect and maintain therein and thereon wires and poles for the purpose of constructing and maintaining a system of electric lights, power, telegraph and telephone line or lines and connections; and to construct, lay and maintain in, along and under any and all of said streets and drives and along easements provided therefor, all pipes and conduits necessary and proper for the construction and maintenance of a system of drainage and a system of sewerage and for the supply of water, (retaining also the right to grant or to deny to areas beyond Section 1 connection privileges on said drainage, sewerage or water systems) gas, light and power, telegraph and telephone service to said Addition and the inhabitants thereof; and for all other purposes incident to the development and use of said property as a community unit.

(3) TANGLEWOOD reserves the necessary easements and rights of way for the purpose of constructing, maintaining and repairing a system or systems of light, electric power, telegraph and telephone line or lines, gas, sewers, or any other utility TANGLEWOOD sees fit to install across said lots, blocks, and homesite tracts in said Section 1 of TANGLEWOOD, as shown on aforesaid map recorded in the Harris County Map Records, to which map and record reference is here made.

(4) TANGLEWOOD reserves the right to make minor changes in and additions to the above easements for the purpose of most efficiently and economically installing the improvements.

(5) The above reservations will not prevent entry by Harris County Water Control District No. 15 or their succes-



sors or assigns upon said easements and rights-of-way for the purpose of maintaining and repairing sewers and water pipes, and such right upon the part of the Harris County Water Control District No. 15 is hereby expressly recognized.

(6) Neither TANGLEWOOD nor Harris County Water Control District No. 15 nor any utility company using the easements herein referred to, shall be liable for any damage done by them or their assigns, their agents, employees or servants, to shrubbery, trees or flowers or other property of the owner situated on the land covered by said easements.

(7) It shall be and is expressly agreed and understood that the title conveyed by TANGLEWOOD to any lot or parcel of land in said Addition by contract, deed or other conveyance shall not in any event be held or construed to include the title to the water, gas, sewer, storm-sewer, electric light, electric power, telegraph or telephone lines, poles or conduits or any other utility or appurtenances thereto constructed by TANGLEWOOD or its agents through, along, or upon said premises or any part thereof to serve said property or any other portions of the Addition, and the right to maintain, repair, sell or lease such lines, utilities and appurtenances to any municipality or other governmental agency or to any public service corporation or to any other party is hereby expressly reserved in TANGLEWOOD.

#### RESTRICTIONS

(1.) For the purpose of creating and carrying out a uniform plan for the improvement and sale of TANGLEWOOD Section 1, an Addition in Harris County, Texas, according to plat thereof recorded in the Office of the County Clerk, Harris County, Texas, on August 2, 1948, under Clerk's No. 548882; TANGLEWOOD CORPORATION being the sole owner of all property located in said TANGLEWOOD Section 1 desires<sup>(2)</sup> to restrict the use and the development of the property located in TANGLEWOOD [Section 1] in order to insure that it will be a high class restricted district; (3)

Now therefore TANGLEWOOD CORPORATION being the sole

owner of property known as TANGLEWOOD Section 1, an Addition in Harris County, Texas, according to plat thereof recorded in the Office of the County Clerk, Harris County, Texas, on August 2, 1948, under Clerk's No. 548882 does hereby impose the following restrictions on said property which shall constitute covenants running with the land, and shall inure to the benefit of TANGLEWOOD CORPORATION, its successors and assigns and to each and every purchaser of lands in said Addition and their assigns and to TANGLEWOOD HOMES ASSOCIATION, INC. and any one of said beneficiaries shall have the right to enforce such restrictions using whatever legal method deemed advisable; and if any one of such restrictions shall be held to be invalid, or for any reason is not enforced, none of the others shall be affected or impaired thereby, but shall remain in full force and effect.

#### GENERAL RESTRICTIONS

(1) These restrictions shall be effective until January 1, 1984, but at any time within five years before January 1, 1984, the then owners of a majority of the square foot area of the lots in this Addition may, by written declaration, signed and acknowledged by them, and recorded in the deed records of Harris County, Texas, extend these restrictions, conditions and covenants (or any others hereafter adopted with reference to this property in accordance herewith) for a period of ten years additional, and then similarly, for successive additional periods of ten years as often and as long as the owners of the majority of the square feet of the property may desire. Such action, when taken, shall be binding upon all of the then owners of the property in said TANGLEWOOD Section 1.

(2) This property shall be used for residence purposes only.

(3) Only one residence shall be constructed on each lot; however, this shall not prohibit the construction of a residence on a portion of two or more lots as shown by said map, provided such tract constitutes a homesite as defined in the succeeding paragraph.

(4) Parts of two or more adjoining lots facing the same

street in the same block may be designated as one homestead provided the lot frontage shall not be less than the minimum frontage of lots in the same block facing the same street.

(5) The terms "residence purposes" as used herein shall be held and construed to exclude hospitals, duplex houses and apartment houses, and to exclude commercial and professional uses; and any such usage of this property is hereby expressly prohibited.

(6) The word "house" or "residence" as used herein with reference to building lines shall include galleries, porches, porte cocheres, steps, projections and every other permanent part of the improvements, except roofs.

(7) No garage or outbuilding on this property shall be used as a residence or living quarters, except by servants engaged on the premises.

(8) No garage or servants house shall be erected on any lot in said TANGLEWOOD Section 1 with roof or outside walls of material or color different from those used in the house or residence erected on such lot, except with the written consent of TANGLEWOOD CORPORATION.

(9)

## VOID

(10) No trash, ashes or other refuse may be thrown or dumped on any vacant lot in the Addition.

(11) No livestock of any kind shall be staked or pastured on any vacant lot in the Addition.

(12) No building material of any kind or character shall be placed or stored upon the property until the owner is ready to commence improvements, and then such material shall be placed within the property lines of the lot or parcel of land



upon which the improvements are to be erected, and shall not be placed in the streets or between the curb and property line.

(13) Grass, weeds, and vegetation on each lot sold shall be kept mowed at regular intervals so as to maintain the same in a neat and attractive manner. Trees, shrubs, vines and plants which die shall be promptly removed from property. Until a home or residence is built on a lot, TANGLEWOOD CORPORATION or TANGLEWOOD HOMES ASSOCIATION, INC. may at its option have the grass, weeds and vegetation cut when and as often as the same is necessary in its judgment, and have dead trees, shrubs and plants removed from the property, and the owner of such lot shall be obligated to pay for the cost of such work.

(14) No fence, wall, or hedge shall be placed on any lot in the Addition nearer to any street than is permitted for the house on said lot, except with the written consent of TANGLEWOOD CORPORATION; no fence, wall, or hedge shall be placed on any portion of the sites higher than six feet from the ground. Should a hedge, shrub, tree, flower or other planting be so placed, or afterwards grow, so as to encroach upon adjoining property, such encroachment shall be removed promptly upon request of the owner of the adjoining property. Should any encroachment be upon a right-of-way or easement, it shall be removed promptly upon request of TANGLEWOOD CORPORATION, and such encroachment is wholly at the risk of the owner.

(15) No signs, billboards, posters, or advertising devices of any character shall be erected on this property without the written consent of TANGLEWOOD CORPORATION, and such consent shall be revocable at any time.

(16) No cattle, hogs or other animals, rabbits, or poultry may be kept in any part of this property unless written permission be obtained from TANGLEWOOD CORPORATION; such permission shall be revocable at any time.

(17) No privy, cesspool, septic tank, or disposal plant shall be erected or maintained on any part of this property unless written permission be obtained from TANGLEWOOD CORPORATION.

(18) No excavation, except such as are necessary for the construction of improvements, shall be permitted, nor shall any well or hole of any kind be dug on this property, without the written consent of TANGLEWOOD CORPORATION.

(19) TANGLEWOOD CORPORATION may make other restrictions applicable to each lot by appropriate provision in the contract or deed, without otherwise modifying the general plan above outlined, and such other restrictions shall inure to the benefit of and bind the respective parties in the same manner as though they had been expressed herein.

(20) Violations of any restrictions, condition or covenant herein shall give TANGLEWOOD CORPORATION the right to enter upon property where such violation exists and summarily abate or remove the same at the expense of the owner, and such entry and abatement or removal shall not be deemed a trespass.

(21) TANGLEWOOD CORPORATION shall have the right to modify the restrictions with reference to location of setback or sideline restrictions of any of the improvements, and the direction which they shall face, to such extent as it deems for the best interest of the Addition as a whole, but such modification must be in writing.

(22) If garage, servants' house or other outbuilding is made an integral part of the residence, or is connected thereto, in a manner approved by TANGLEWOOD CORPORATION upon submission of plans and specifications, as provided in TANGLEWOOD CORPORATION deed, the setback distances from front and side lines of lot will then automatically become identical with those stipulated for the residence itself. When the garage is situated as aforesaid, garage doors shall not open toward the street except with the written consent of TANGLEWOOD CORPORATION.

(23) Houses or residences constructed shall have a minimum cost as shown on the attached schedule. The minimum cost of improvements hereinafter designated for each lot refers to the cost of construction at the time of the passage of this resolution, and will vary up or down with the changes, if any,



of the unit cost of construction in the future; for example, should construction cost at a given date be 10 per cent less than that prevailing at the time of this resolution, improvements costing \$13,500.00 would satisfy a requirement of \$15,000.00 minimum; whereas, should such construction cost have advanced 10 per cent, a \$16,500.00 expenditure would be required to fulfill a \$15,000.00 minimum requirement, as expressed herein.

(24) No building shall be built closer to the street or side property lines than the distance set forth in the schedule attached hereto, except as provided in Section 21 hereof.

SCHEDULE OF COST OF IMPROVEMENTS AND DISTANCE  
OF IMPROVEMENTS FROM PROPERTY LINES

*Cost of Improvements:*

Houses or residences constructed on sites in Section No. 1 shall cost not less than the respective sums indicated in the following schedule:

*Distance of Improvements from Property Lines:*

The house or residence, garage, servant's house, or other outbuilding, on each site in Section 1, shall not be nearer to the property lines than is indicated in the following schedule:

Block No.	Lot Number	Cost of Improvements	Set Back Distances (No. ft. from Lot Lines)							
			House				Garage-Outbuildings			
			No.	So.	East	West	No.	So.	East	West
1	1	\$20000	50	10	40	20	110	5	100	5
	2, 3, 4	15000	50	10	15	15	110	5	5	5
	5, 6, 7, 8, 9	12500	50	10	15	15	110	5	5	5
	10	15000	50	10	15	25	110	5	5	35

Block No.	Lot Number	Cost of Improvements	Set Back Distances (No. ft. from Lot Lines)							
			House				Garage-Outbuildings			
			No.	So.	East	West	No.	So.	East	West
2	1	15000	40	10	40	15	100	5	90	5
	2 to 11, incl.	10000	40	10	10	10	100	5	5	5
	12	12500	40	10	10	25	100	5	5	35
	13	15000	10	50	15	25	5	110	5	35
	14 to 18, incl.	12500	10	50	15	15	5	110	5	5
	19, 20, 21	15000	10	50	15	15	5	110	5	5
	22	20000	10	50	40	20	5	110	100	5



*Facing of Residence:*

*Block No. 1:* Houses or residences in Block 1 shall face Doliver Drive.

*Block No. 2:* Houses or residences on Sites No. 1 to No. 12, inclusive, shall face Wilson Drive. Houses or residences on Sites No. 13 to No. 22, inclusive, shall face Doliver Drive.

*Facing of Garage Driveway:*

Garage driveways constructed on all sites shall face the street in which the houses or residences shall face, with the exception of those constructed on Lot 10, Block 1 and Lots 12 and 13, Block 2, which may face on Sage Road.

(SEAL)

TANGLEWOOD CORPORATION

ATTEST:

ROBROY C. CARROLL,  
*Secretary.*

WM. G. FARRINGTON,  
*President.*

We, *Wm. G. Farrington*, as President of Tanglewood Corporation, and *Robroy C. Carroll*, as its Secretary, do hereby certify that the above and foregoing is a true and correct copy of a resolution of the Board of Directors of Tanglewood Corporation passed and adopted at a meeting of said Board of Directors held at Houston, Texas, on the 1st day of November, A. D., 1948.

Witness our hands at Houston, Texas, on this the 1st day of November, A. D., 1948.

(SEAL)

WM. G. FARRINGTON, *President.*  
ROBROY C. CARROLL, *Secretary.*

---

Filed February 2, 1949, in office County Clerk of Harris County, Texas, under Clerk's Number 599054.




Acres



548862

8:45  
AUG 2 1947

W. Radline

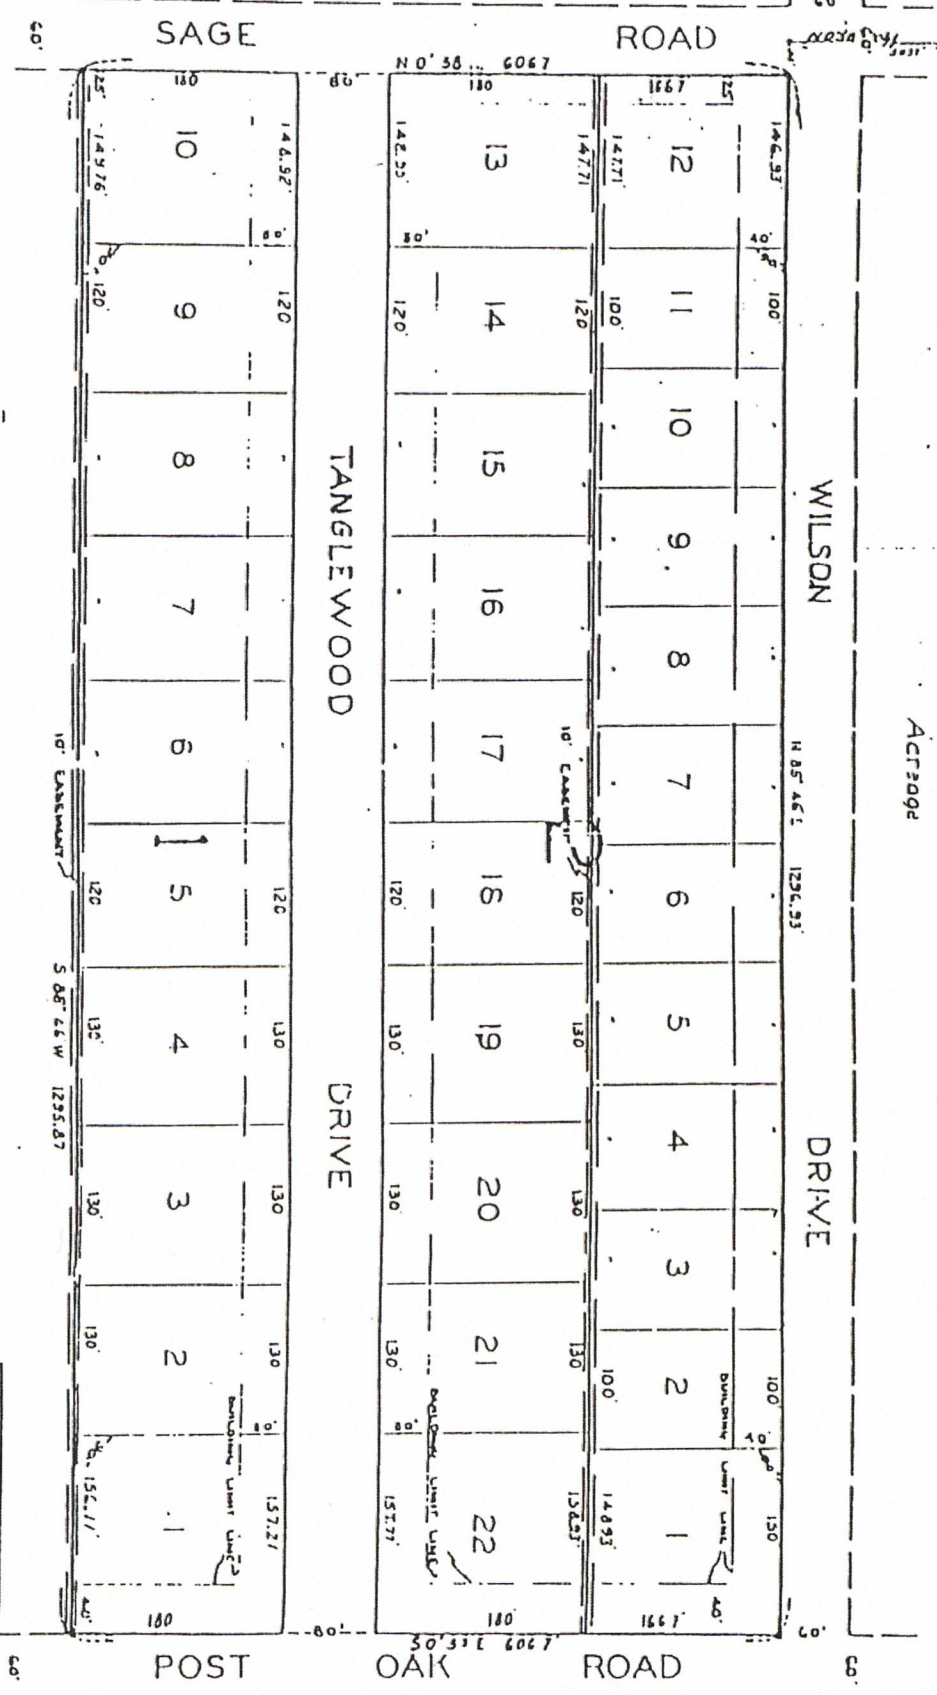


# TANGLEWOOD SECTION ONE

18.05 ACRES OUT OF LOT 3 BLOCK E OF THE R.B. GAUT SUBD. OUT OF THE WM. WHITE SURVEY HARRIS CO. TEXAS.

SCALE - 1" = 100'

JULY 1947

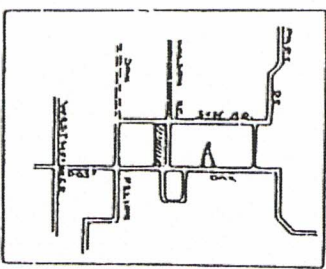

Acres